




FILE COPY

09/00536

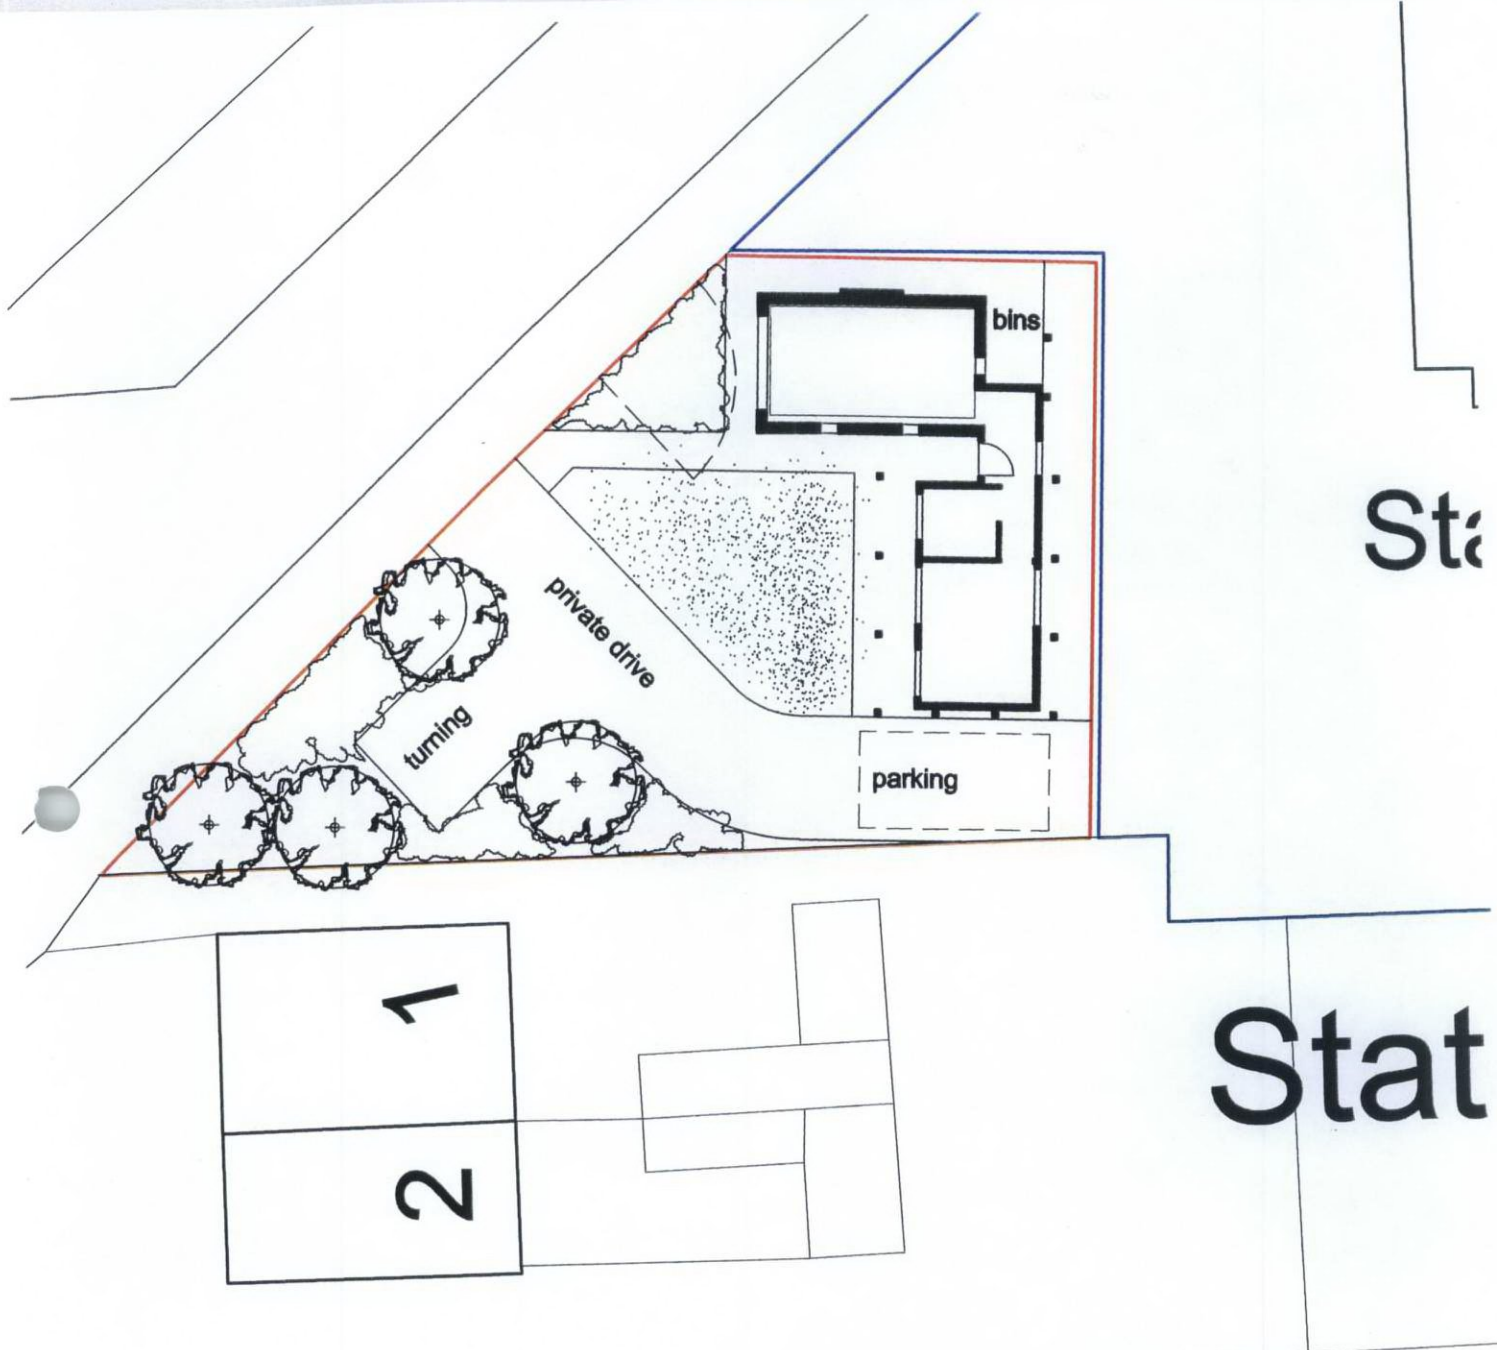

Mr & Mrs Carpenter
 Signal Box at The Old Station, Sandy Lane, Stockton on the Forest.
 Site Layout Plan scales 1:200 Feb 2009 drwg. no.2309-02-02

Chris Finn Architect

BOWLING GREEN HOUSE
 38 RYTHERGATE
 CAWOOD SELBY YO8 3TP
 TEL: 01757 268650
 FAX: 0870 135 8220