





Front Elevation




Rear Elevation

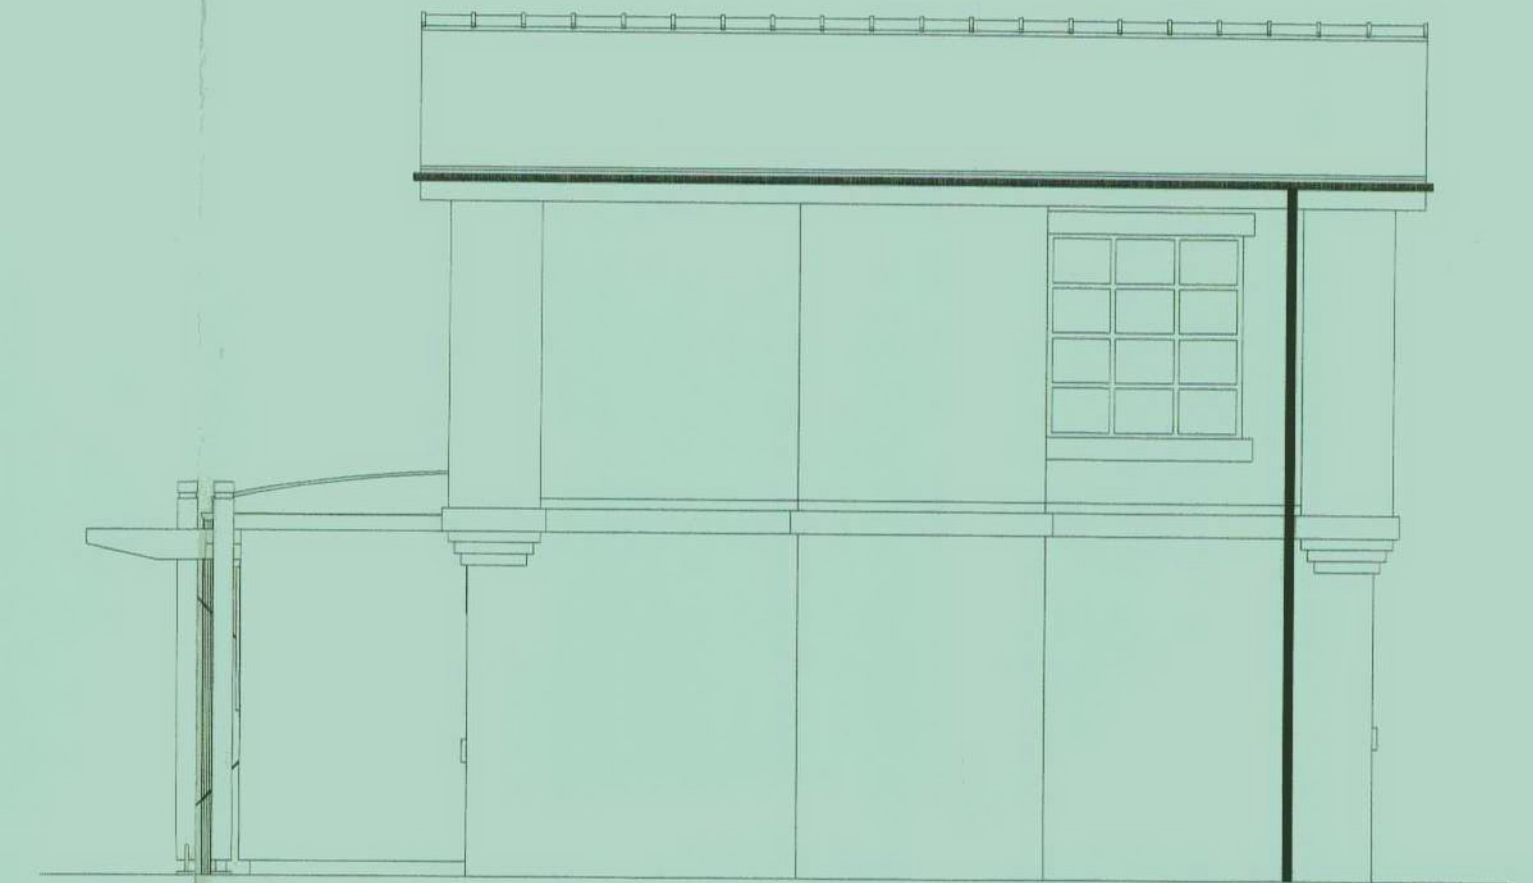


Side Elevation

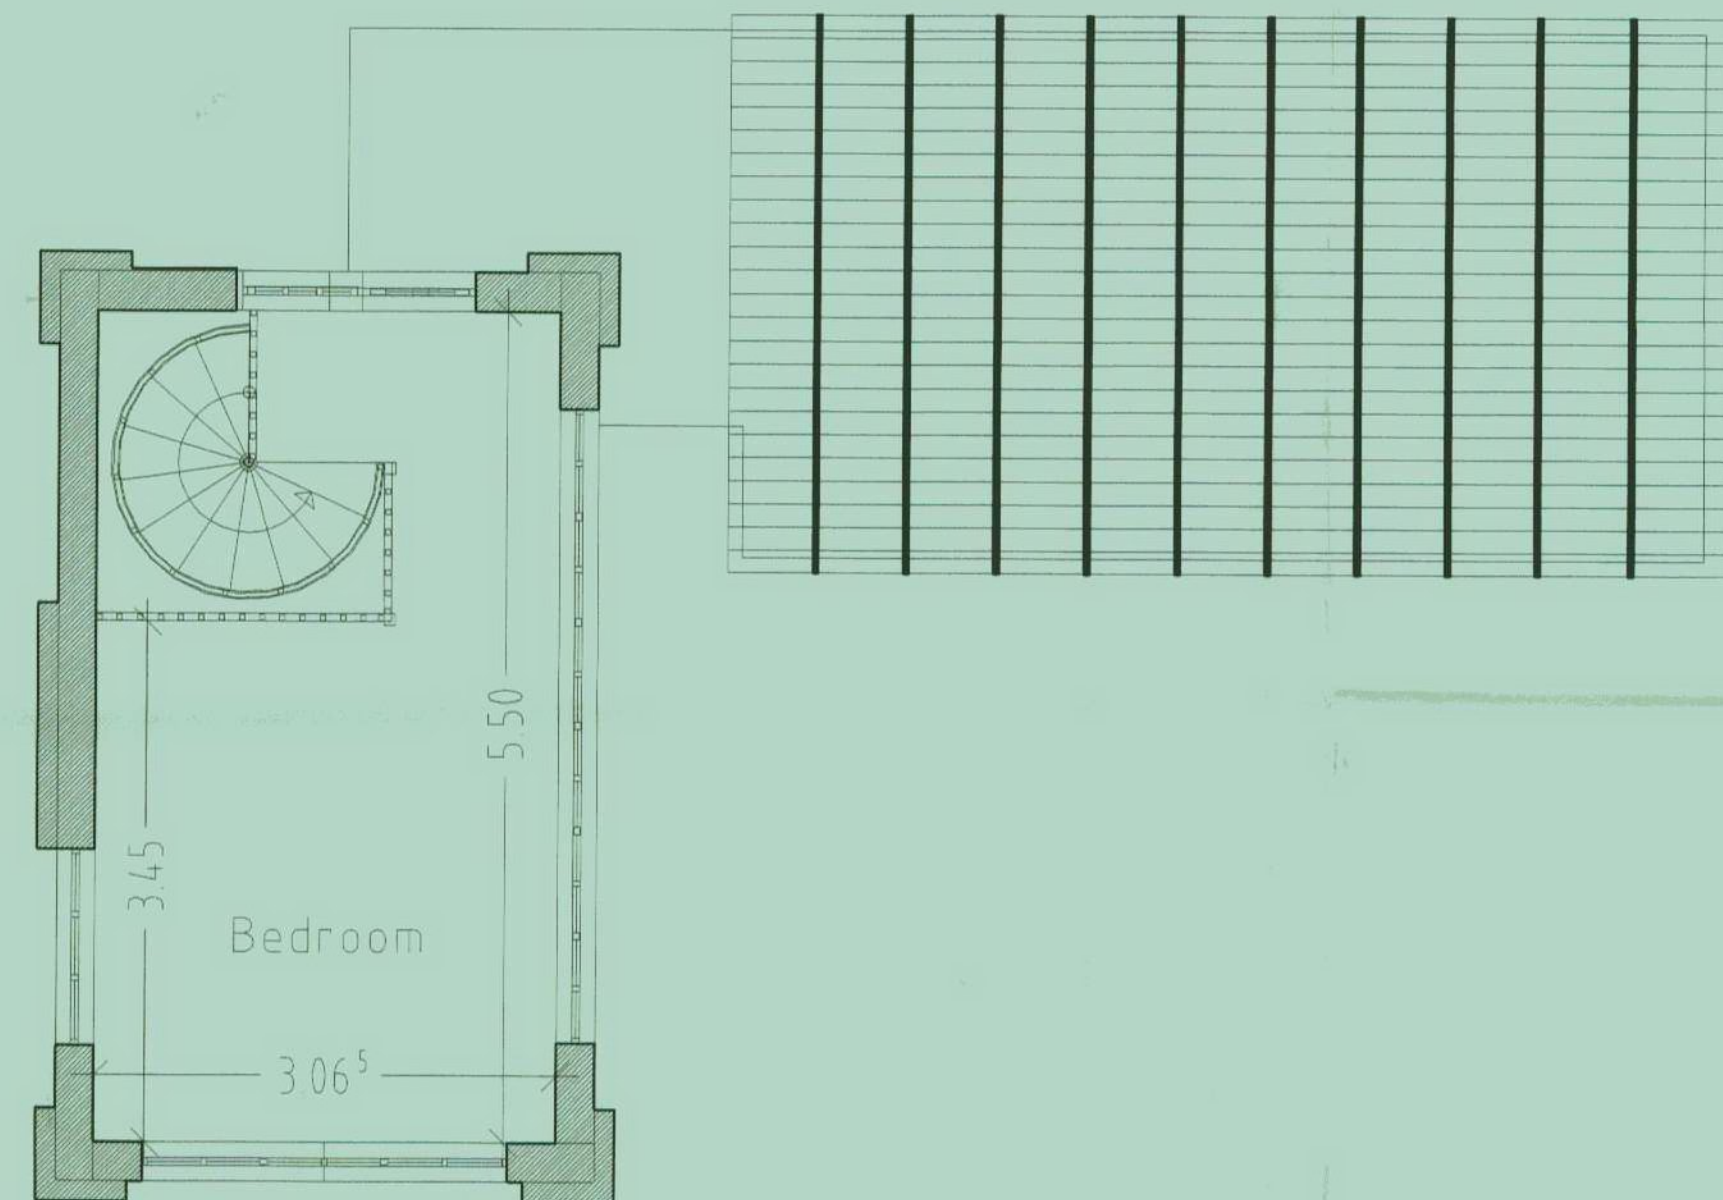


First Floor Plan

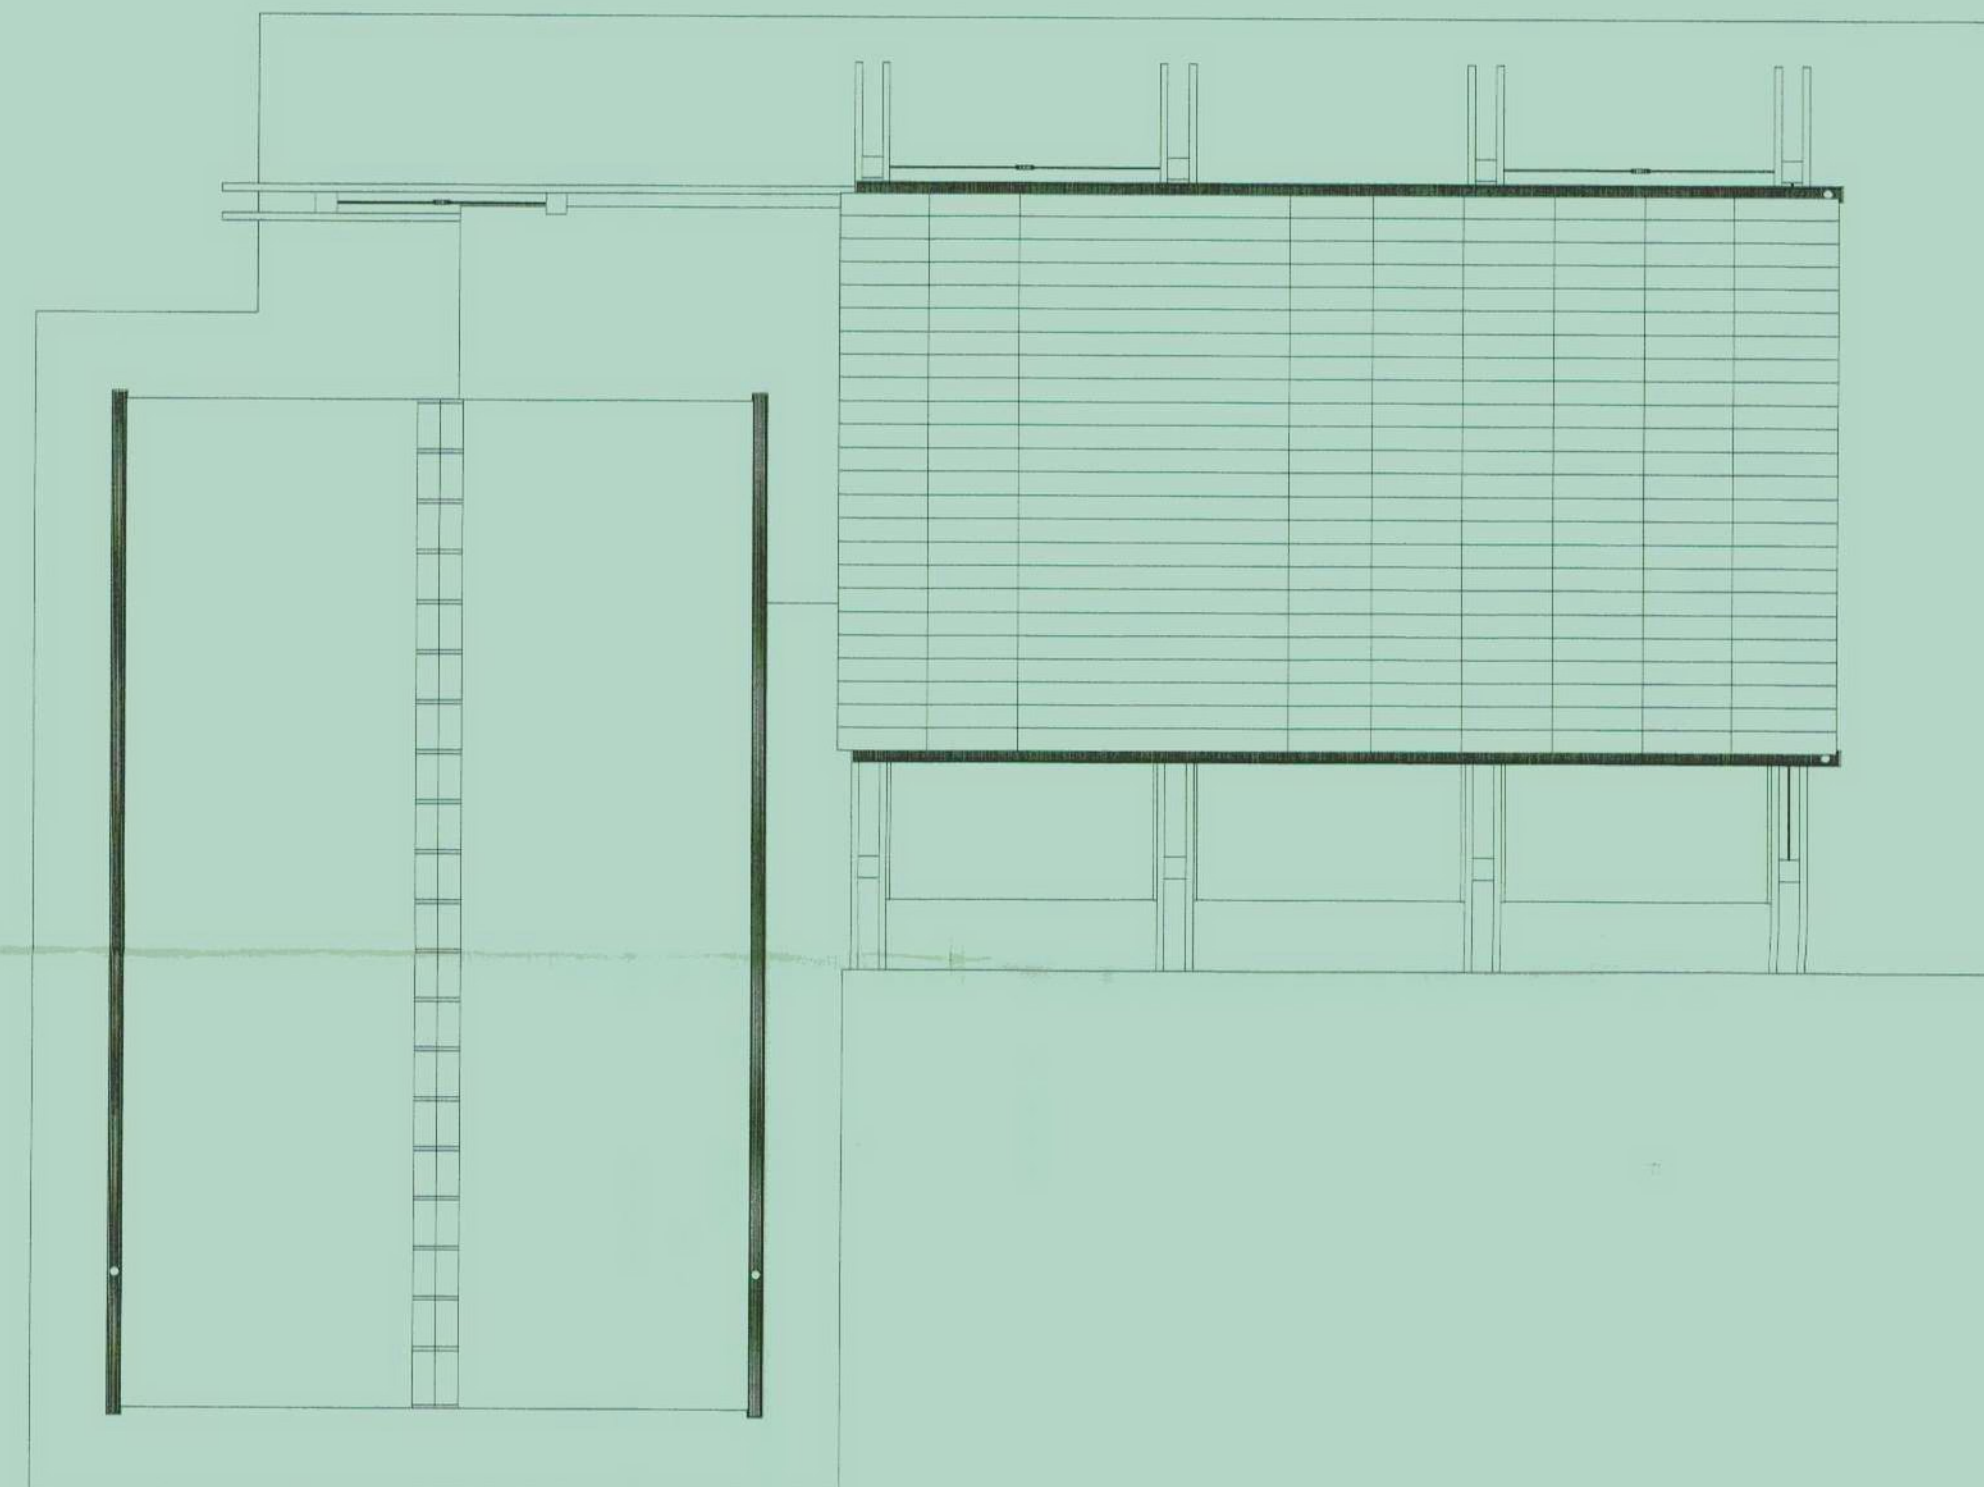


Roof Plan

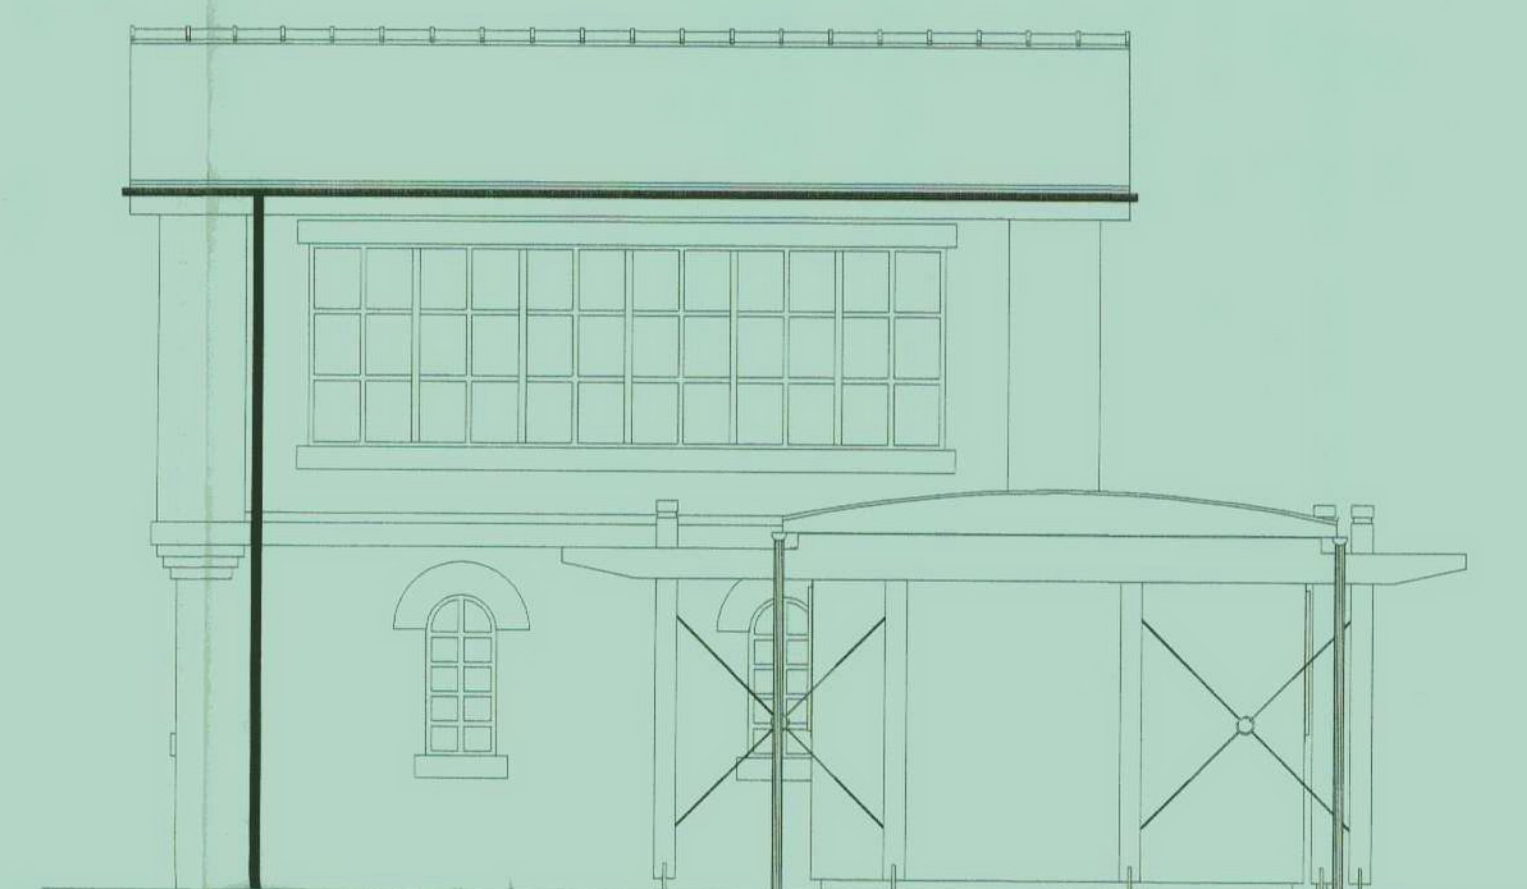

Side Elevation

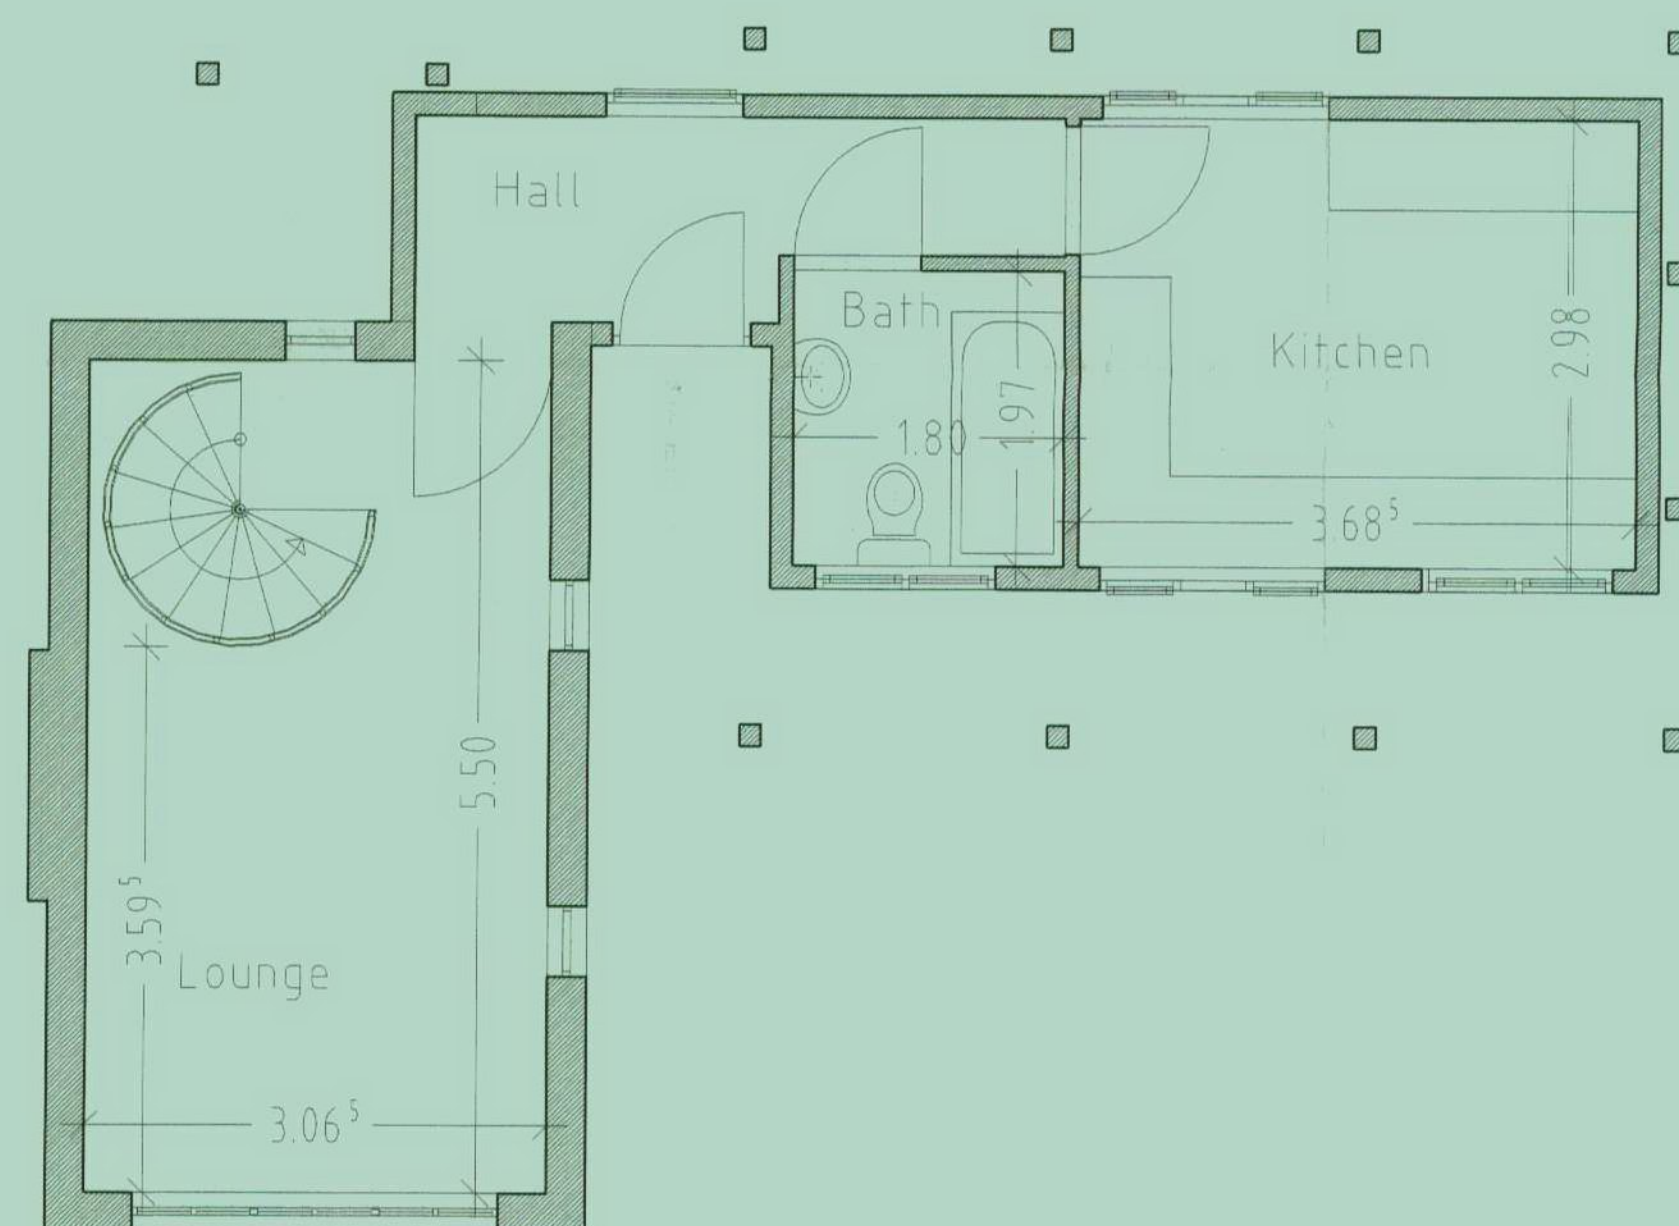

Ground Floor Plan

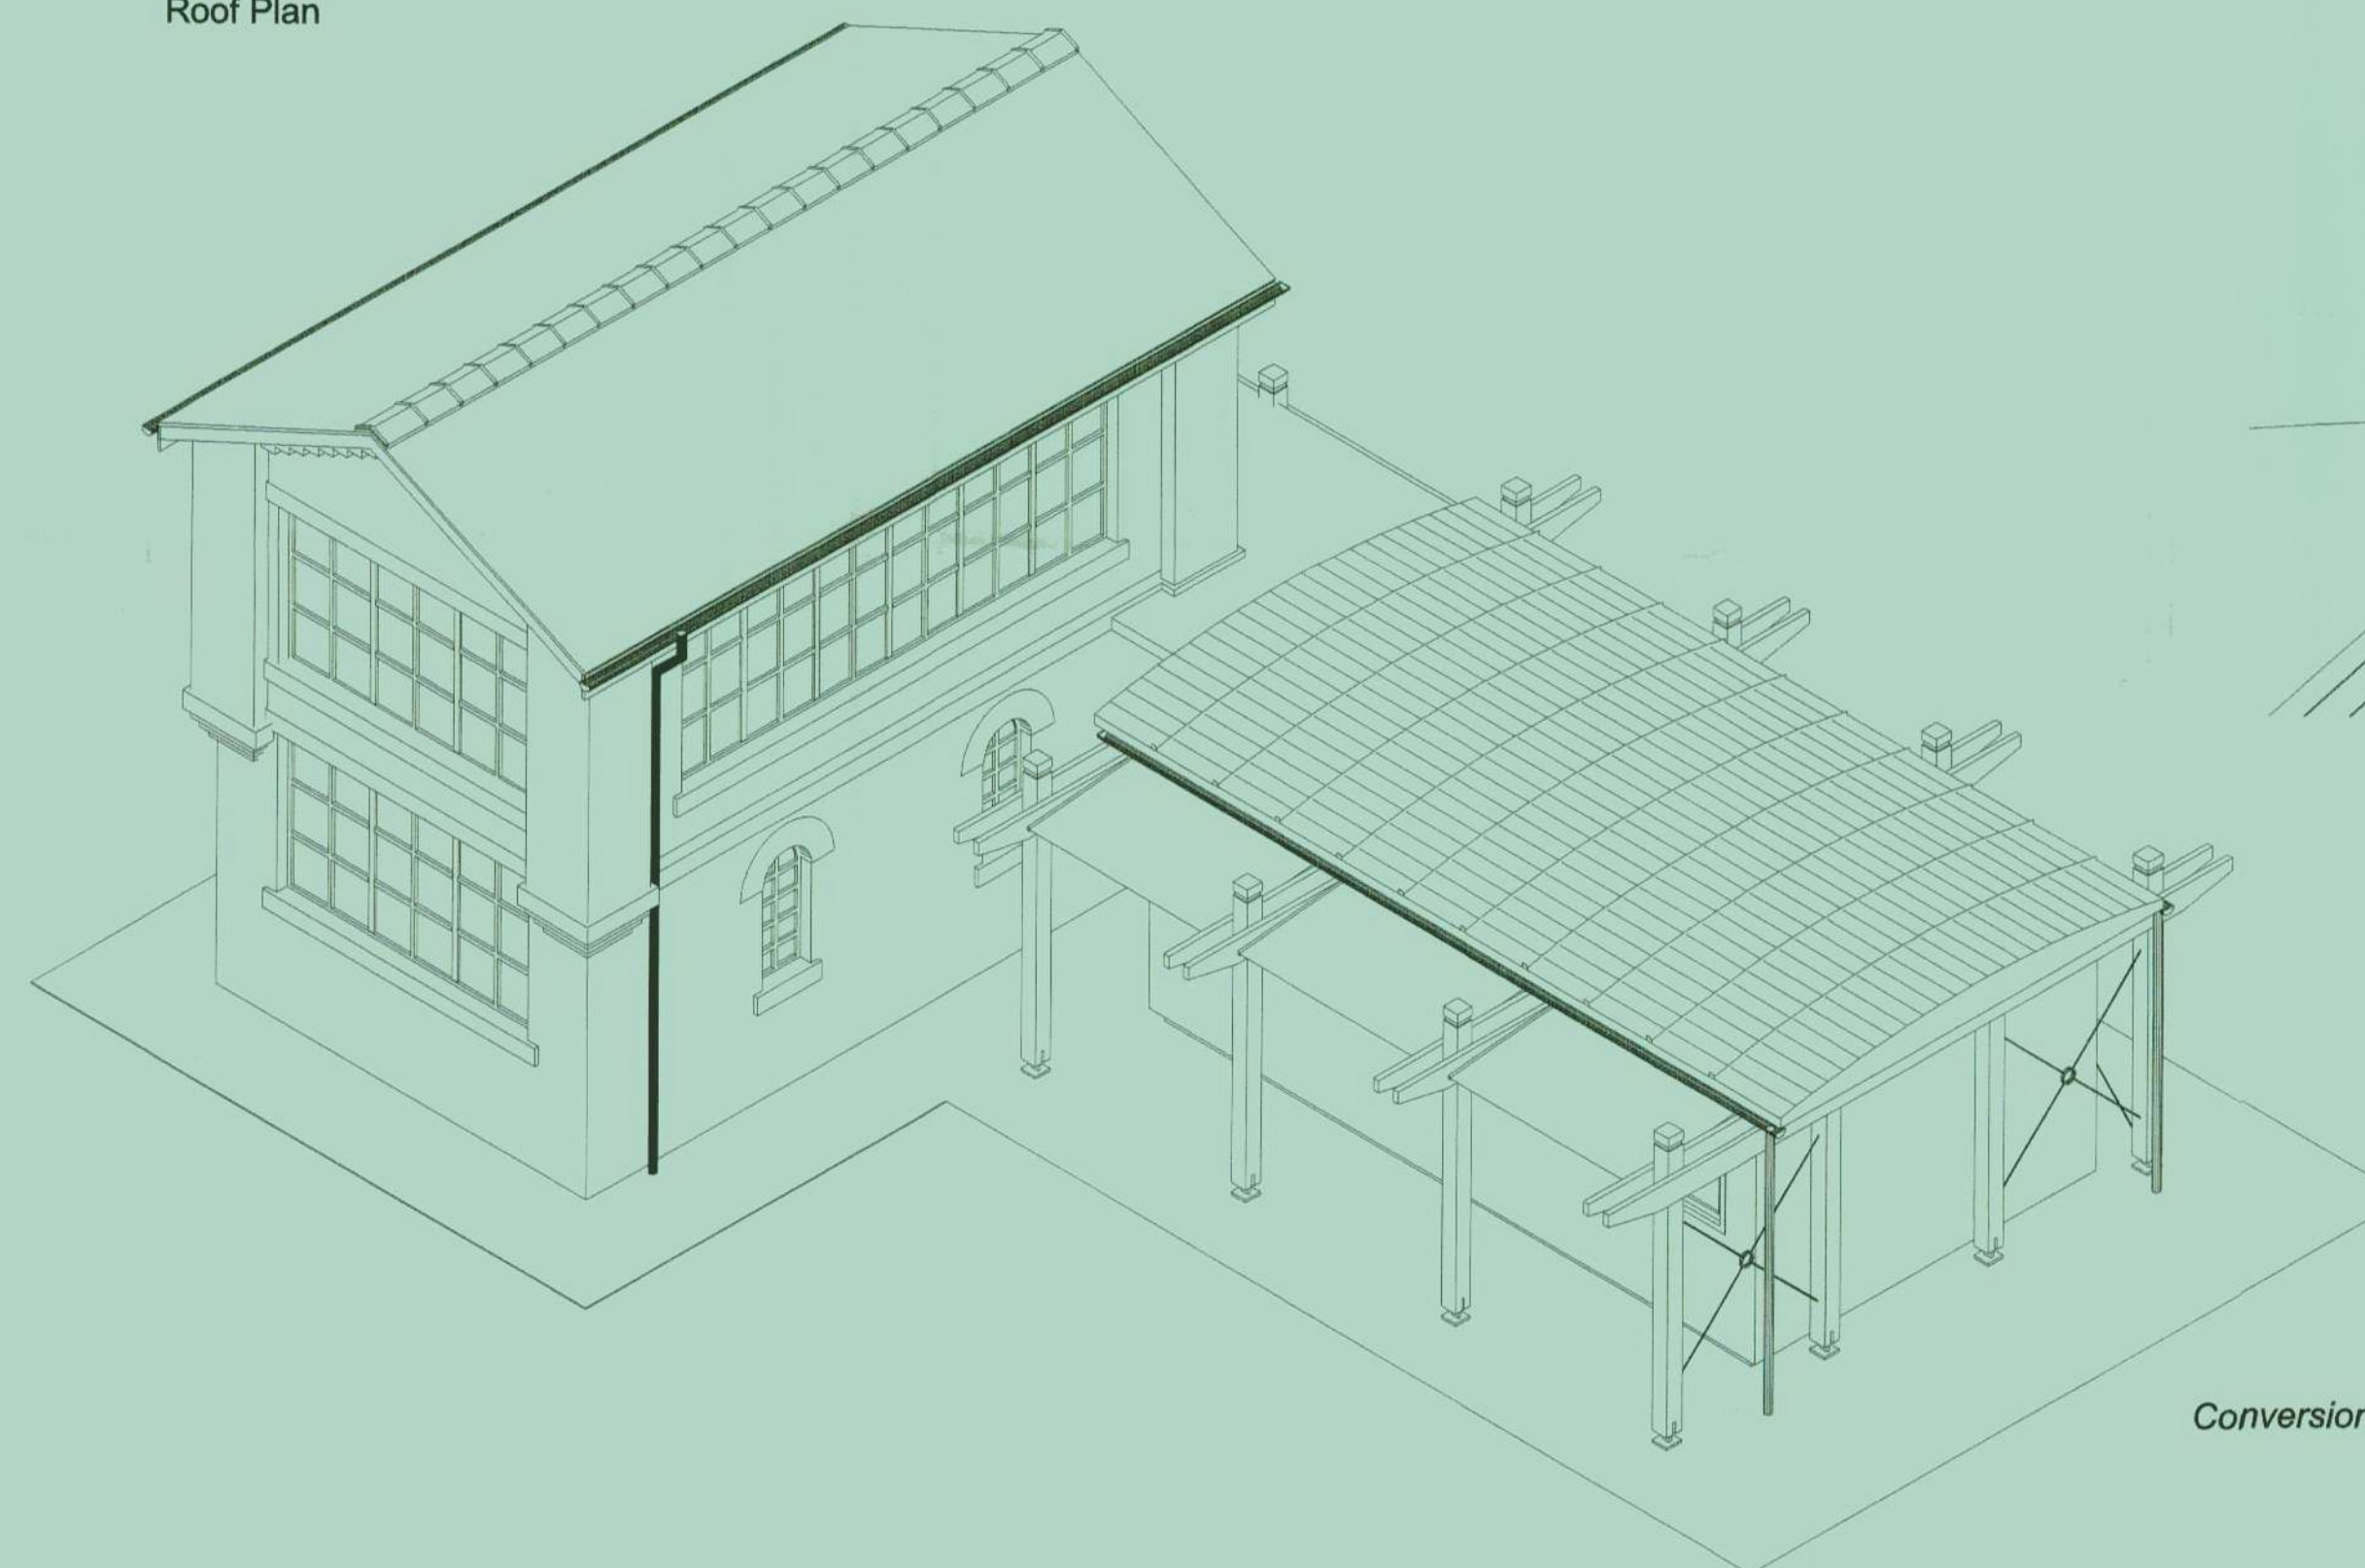

Location Plan 1:1250

City of York
Council
17 JUN 2009
RECEIVED

Mr & Mrs Carpenter
Conversion and Extension of Existing Signal Box at The Old Station, Sandy Lane, Stockton on the Forest.
General Arrangement Drawings scales 1:50, 1:1250 Feb 2009 drwg. no.2309-02-01A

Chris Finn Architect

BOWLING GREEN HOUSE
38 RYTHERGATE
CAWOOD SELBY YO8 3TP
TEL: 01757 268650
FAX: 0870 135 8220